





Ms. Blair Girtel, B.A., B.I.D.
Corporate, Commercial and Residential Design

Tel/Fax (250) 751-1999
blairgirtel@shaw.ca


5391 Sunbroom Place, Nanaimo B.C., V9V 1R5

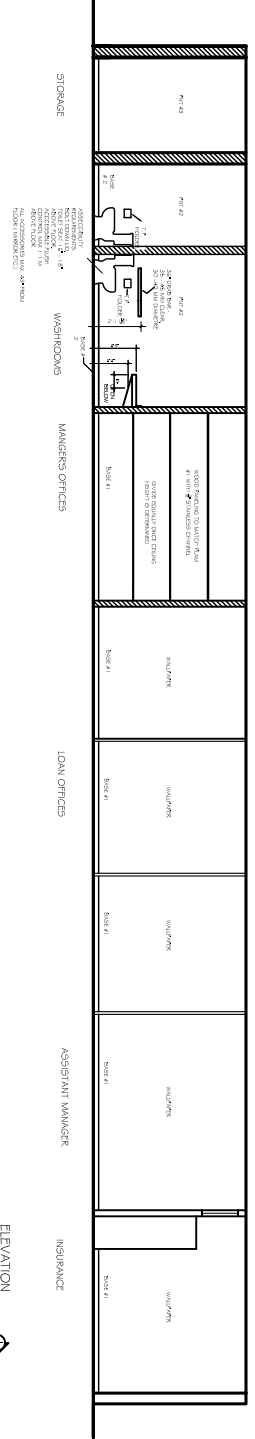


ELEVATION
SCALE 1/4" = 1'-0"

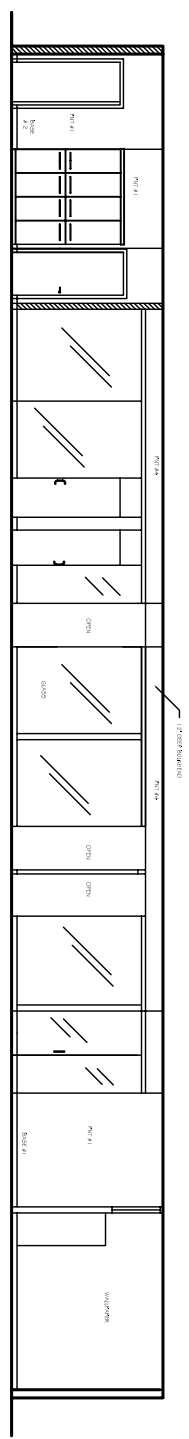


ELEVATION
SCALE 1/4" = 1'-0"

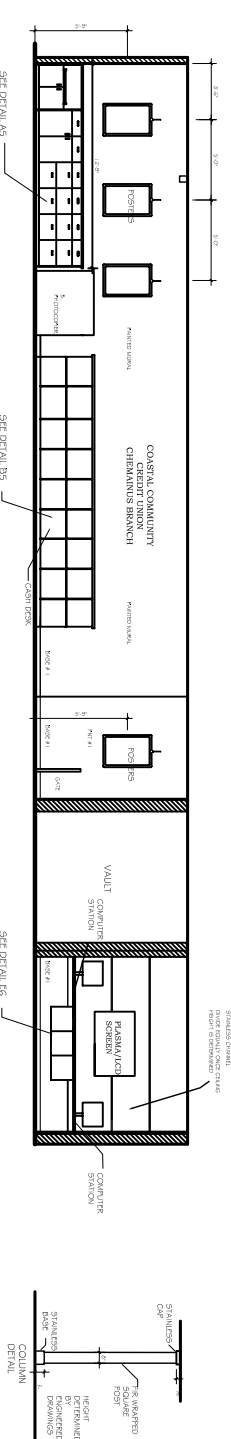


ELEVATION
SCALE 1/4" = 1'-0"

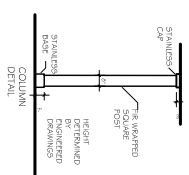


COLUMN
DETAIL

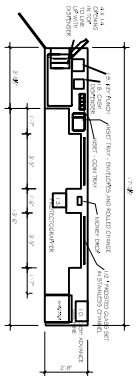


DETAIL B5
ELEVATION
SCALE 1/4" = 1'-0"

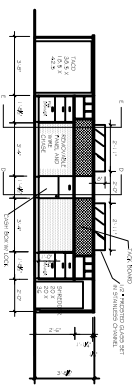


DETAIL B5
ELEVATION
SCALE 1/4" = 1'-0"

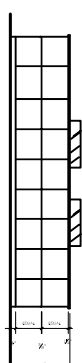


DETAIL B5
ELEVATION
SCALE 1/4" = 1'-0"

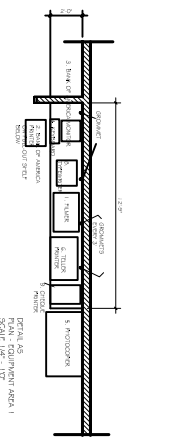


DETAIL A5
ELEVATION
SCALE 1/4" = 1'-0"

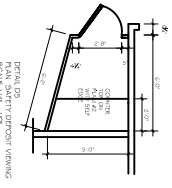


DETAIL B5
ELEVATION
SCALE 1/4" = 1'-0"

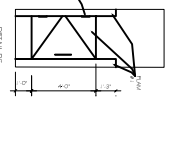


DETAIL B5
ELEVATION
SCALE 1/4" = 1'-0"

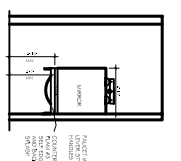


ACCESSIBLE
ELEVATION
SCALE 1/4" = 1'-0"

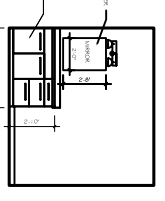


DETAIL B5
ELEVATION
SCALE 1/4" = 1'-0"

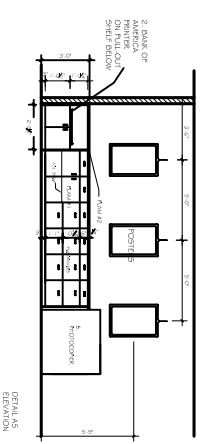


DETAIL A5
ELEVATION

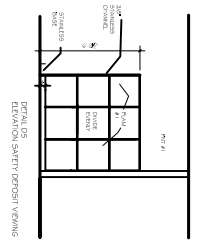


DETAIL B5
ELEVATION
SCALE 1/4" = 1'-0"

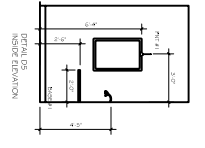

DETAIL B5
ELEVATION

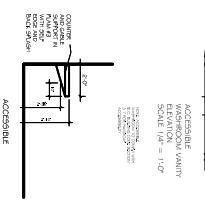

ACCESSIBLE
ELEVATION
SCALE 1/4" = 1'-0"

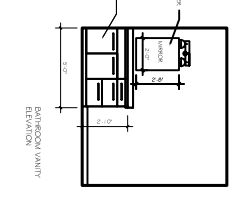

DETAIL B5
ELEVATION
SCALE 1/4" = 1'-0"